


SITE PLAN

SAINT MARY'S ELEMENTARY

5239 Joyce Street, Vancouver, BC



Plan Date: March 2020

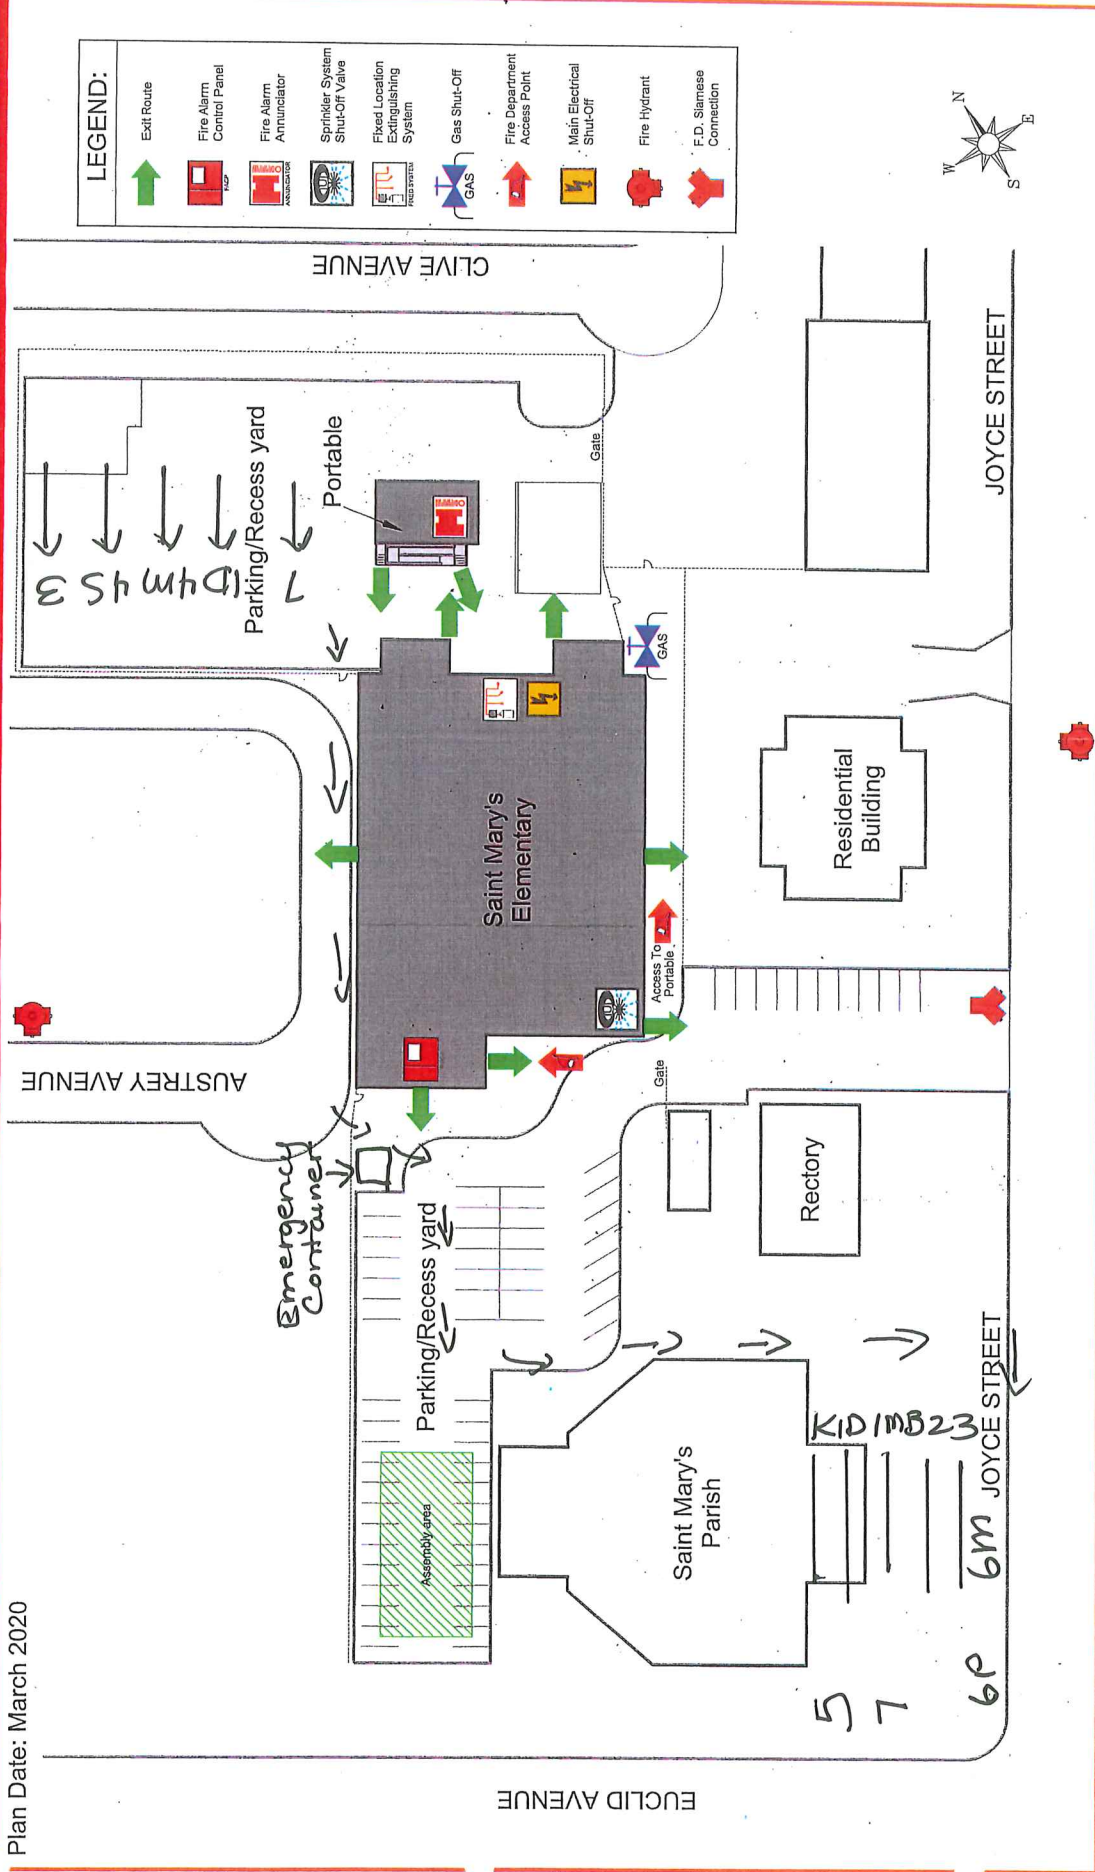

LEGEND:

	Exit Route
	Fire Alarm Control Panel
	Fire Alarm Annunciator
	Sprinkler System Shut-Off Valve
	Fixed Location Extinguishing System
	Gas Shut-Off
	Fire Department Access Point
	Main Electrical Shut-Off
	Fire Hydrant
	F.D. Staircase Connection

